

**FREESTANDING ±27,489 SF INDUSTRIAL BUILDING
ON ±2.66 ACRES FOR LEASE. A-2 ZONING**

1035 E Riverview Dr Phoenix, AZ



Owned by Cascade Range Investments LLC

8767 E. Via de Ventura
Suite 290
Scottsdale, AZ 85258
RGcre.com

MARK REIN

480.214.9414
Mark@RGcre.com

STEVE GROSSOEHME

480.214.9413
Steve@RGcre.com

FOR LEASE

FREESTANDING $\pm 27,489$ SF INDUSTRIAL BUILDING ON ± 2.66 ACRES. A-2 ZONING

Property Photos

R&G
REIN & GROSSOEHME
COMMERCIAL REAL ESTATE



8767 E. Via de Ventura
Suite 290
Scottsdale, AZ 85258
RGcre.com

MARK REIN

480.214.9414
Mark@RGcre.com

STEVE GROSSOEHME

480.214.9413
Steve@RGcre.com

FOR LEASE

FREESTANDING ±27,489 SF INDUSTRIAL BUILDING ON ±2.66 ACRES. A-2 ZONING

Property Photos

R&G
REIN & GROSSEHME
COMMERCIAL REAL ESTATE



8767 E. Via de Ventura
Suite 290
Scottsdale, AZ 85258
RGcre.com

MARK REIN

480.214.9414
Mark@RGcre.com

STEVE GROSSEHME

480.214.9413
Steve@RGcre.com

FOR LEASE

FREESTANDING $\pm 27,489$ SF INDUSTRIAL BUILDING ON ± 2.66 ACRES. A-2 ZONING

Property Photos – Exterior

R&G
REIN & GROSSEHME
COMMERCIAL REAL ESTATE



8767 E. Via de Ventura
Suite 290
Scottsdale, AZ 85258
RGcre.com

MARK REIN

480.214.9414
Mark@RGcre.com

STEVE GROSSEHME

480.214.9413
Steve@RGcre.com

FOR LEASE

FREESTANDING ±27,489 SF INDUSTRIAL BUILDING ON ±2.66 ACRES. A-2 ZONING

Property Photos – Interior

R&G
REIN & GROSSEHME
COMMERCIAL REAL ESTATE



8767 E. Via de Ventura
Suite 290
Scottsdale, AZ 85258
RGcre.com

MARK REIN
480.214.9414
Mark@RGcre.com

STEVE GROSSEHME
480.214.9413
Steve@RGcre.com

FOR LEASE

FREESTANDING ±27,489 SF INDUSTRIAL BUILDING ON ±2.66 ACRES. A-2 ZONING

Property Photos – Warehouse

R&G
REIN & GROSSOEHME
COMMERCIAL REAL ESTATE



8767 E. Via de Ventura
Suite 290
Scottsdale, AZ 85258
RGcre.com

MARK REIN

480.214.9414
Mark@RGcre.com

STEVE GROSSOEHME

480.214.9413
Steve@RGcre.com

FOR LEASE

FREESTANDING ±27,489 SF INDUSTRIAL BUILDING ON ±2.66 ACRES. A-2 ZONING

Site Information



The current owner/user is relocating to a larger building nearby that just came available. This building was just totally remodeled and occupied by the current owner/user in 2023, after relocating the business from San Diego. The building is used for manufacturing of DCB high performance boats, a well-known ultra-premium boat company. <https://dcbperformanceboats.com/> The majority of the boats they make cost over \$1,000,000. The offices and warehouse have many upgraded premium finishes and features that you would not find in a typical office/warehouse. Many people say this is the one of the nicest office/warehouse buildings they have seen.

Site Features

- ±27,489 SF building
- Fully fenced and secured yard & parking lot
- 58 parking spaces in front of the building
- Two points of ingress/egress from Riverview Dr
- Entrances on two sides of the property allow easy truck drive-
- Nice, new landscaping
- Less than one mile to full diamond interchange at I-17 and 7th St
- Two miles to downtown Phoenix
- 10 minute drive to Sky Harbor Airport
- 2.66 acres site
- Zoned A-2 (Heavy Industrial), City of Phoenix

Building Features

- Concrete tilt-up construction
- Constructed by Sun State Builders in 2006
- 18 camera ultra high-tech security system with live monitoring
- 1,200 AMPS 277/480v (Per CoStar – Tenant to Verify)

Office Features

- ±4,300 SF of office space
- New Cat-6 wiring throughout offices
- Vinyl plank flooring
- Carbon fiber door skins
- Men's and women's restrooms (all new fixtures & metallic Epoxy floor paint)(3 total restrooms in office area.
- 6 private offices and 1 oversized office
- Large break room with kitchen
- Large conference room
- Junior conference room with glass walls
- Designated data room

Warehouse Features

- 25' clear height
- Fully air conditioned with insulated walls and ceiling
- Four extra-wide grade level doors and two dock high doors
- 2,200 SF mezzanine currently being used for the upholstery shop
- 950 SF secure storage room with roll-up door
- Employee restroom (all new fixtures & metallic epoxy floor paint)
- Epoxy floor paint throughout warehouse
- The paint booths will be moved to the new location and are not included

Miscellaneous

- APN 113-22-981/982/167B
- 2024 Taxes- \$40,502.28

The information contained herein has been obtained from sources we believe to be reliable, however, Rein & Grosseohme and its agents have not conducted any investigation regarding these matters and make no warranty or representation expressed or implied regarding the accuracy or completeness of the information. Interested parties need to verify any information that is critical to their decision process and bear all risk for inaccuracies. References to square footage or age are approximate.

8767 E. Via de Ventura
Suite 290
Scottsdale, AZ 85258
RGcre.com


MARK REIN
480.214.9414
Mark@RGcre.com

STEVE GROSSOEHME
480.214.9413
Steve@RGcre.com

FOR LEASE

FREESTANDING $\pm 27,489$ SF INDUSTRIAL BUILDING ON ± 2.66 ACRES. A-2 ZONING

Site Plans

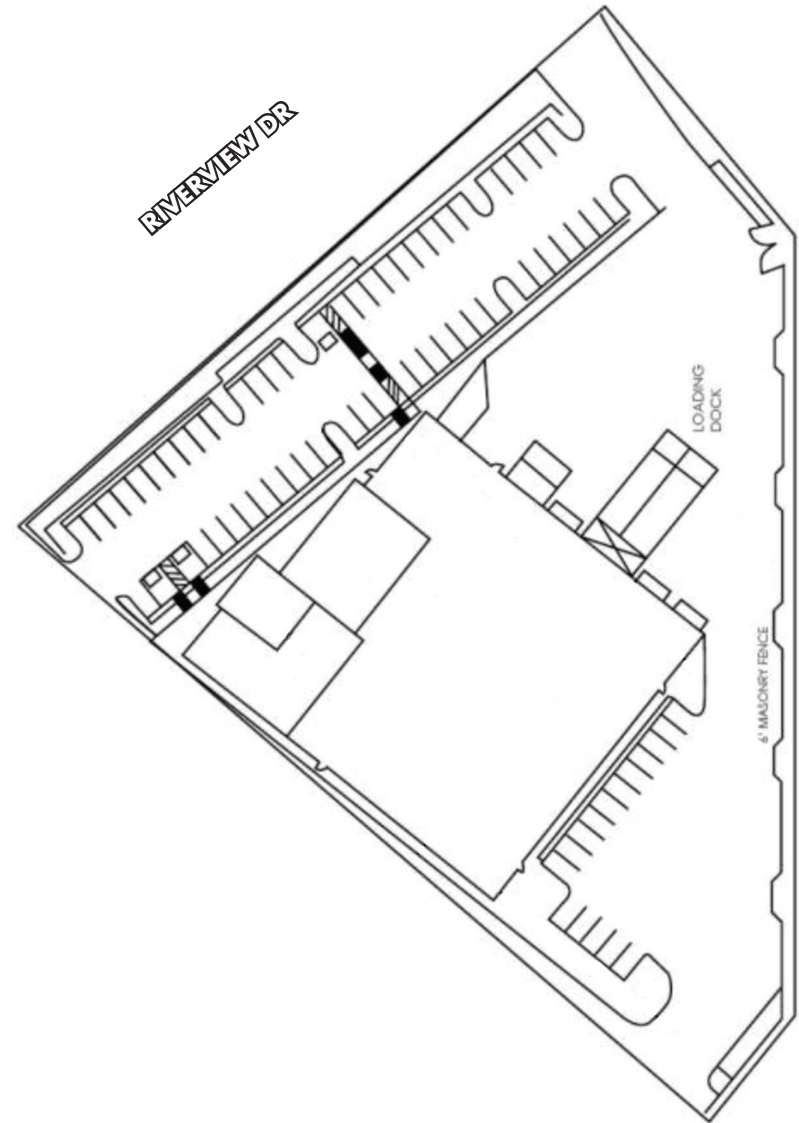

8767 E. Via de Ventura
Suite 290
Scottsdale, AZ 85258
RGcre.com

MARK REIN

480.214.9414
Mark@RGcre.com


STEVE GROSSOEHME

480.214.9413
Steve@RGcre.com

FOR LEASE

FREESTANDING ±27,489 SF INDUSTRIAL BUILDING ON ±2.66 ACRES. A-2 ZONING

Floor Plan

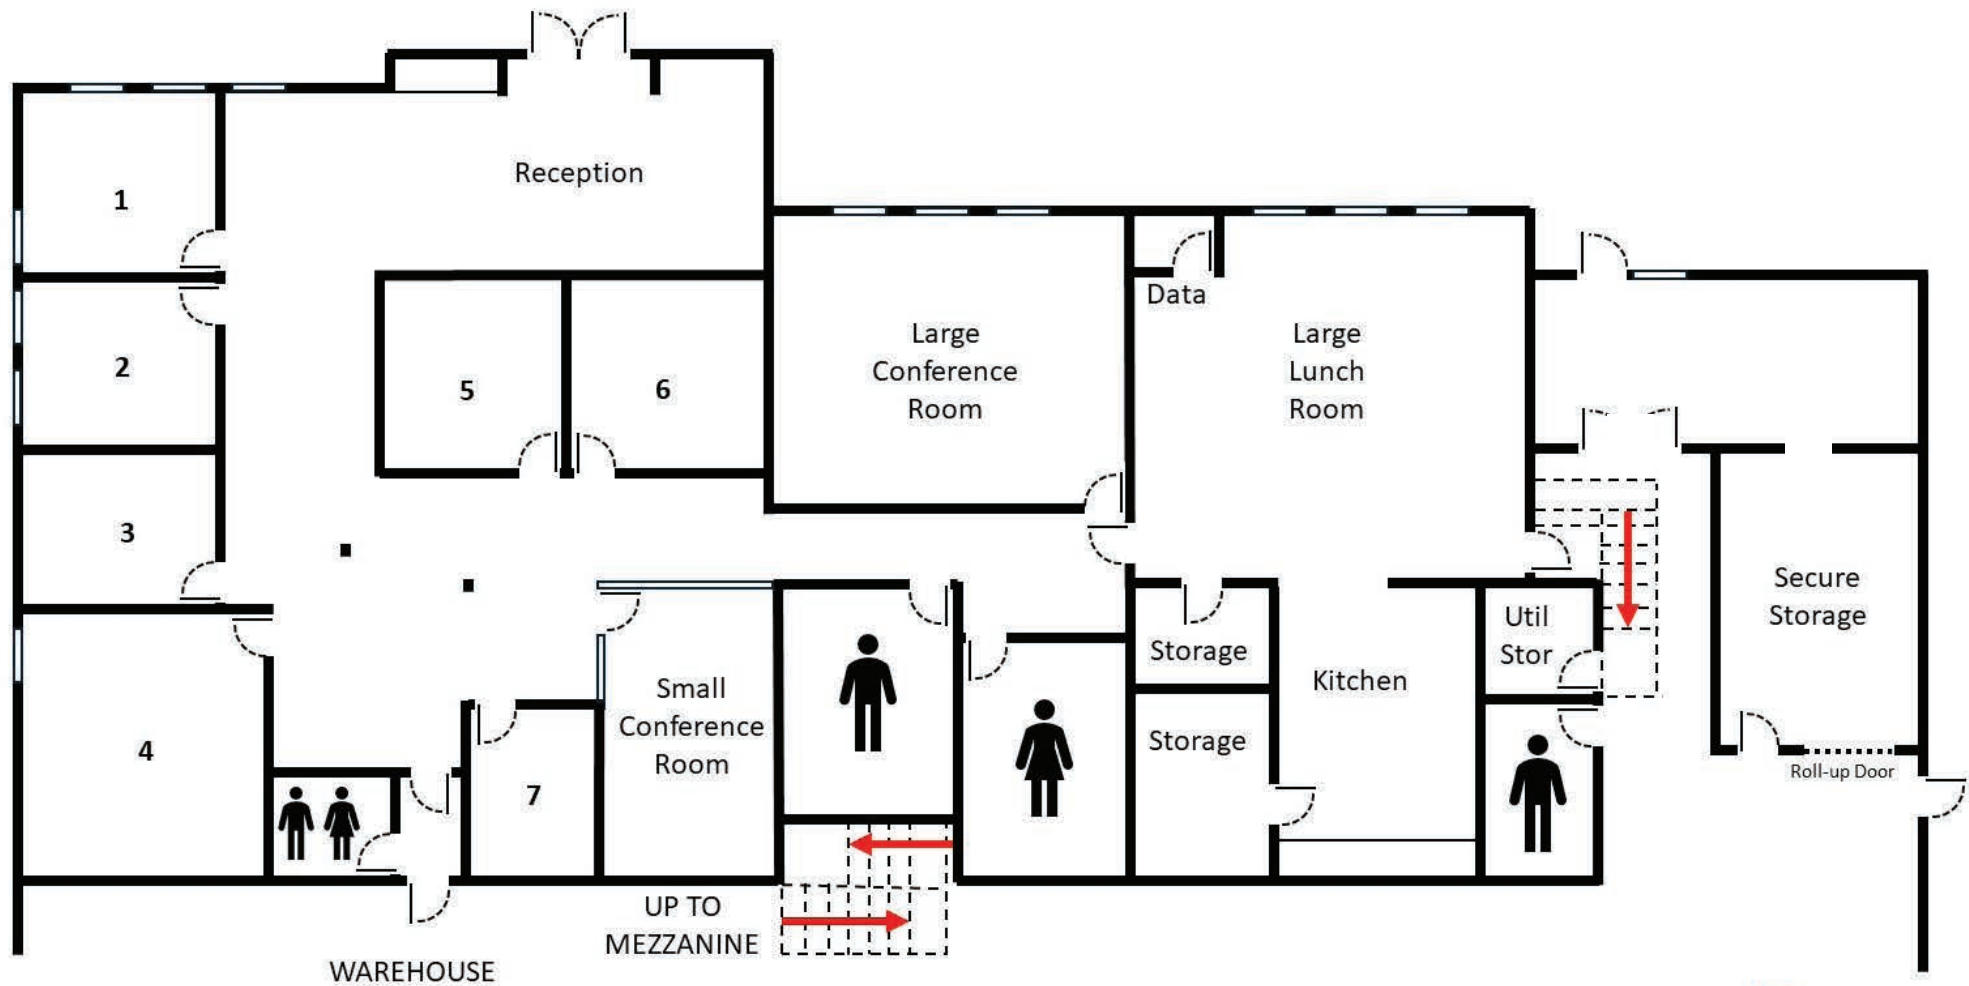

FIRST FLOOR OFFICE PLAN

Not to Scale



8767 E. Via de Ventura
Suite 290
Scottsdale, AZ 85258
RGcre.com

MARK REIN

480.214.9414
Mark@RGcre.com

STEVE GROSSOEHME

480.214.9413
Steve@RGcre.com

FOR LEASE

FREESTANDING $\pm 27,489$ SF INDUSTRIAL BUILDING ON ± 2.66 ACRES. A-2 ZONING

Aerial Photo

R&G
REIN & GROSSEHME
COMMERCIAL REAL ESTATE



8767 E. Via de Ventura
Suite 290
Scottsdale, AZ 85258
RGcre.com

MARK REIN

480.214.9414
Mark@RGcre.com

STEVE GROSSEHME


480.214.9413
Steve@RGcre.com

FOR LEASE

FREESTANDING ±27,489 SF INDUSTRIAL BUILDING ON ±2.66 ACRES. A-2 ZONING

Location Maps

R&G
REIN & GROSSEHME
COMMERCIAL REAL ESTATE

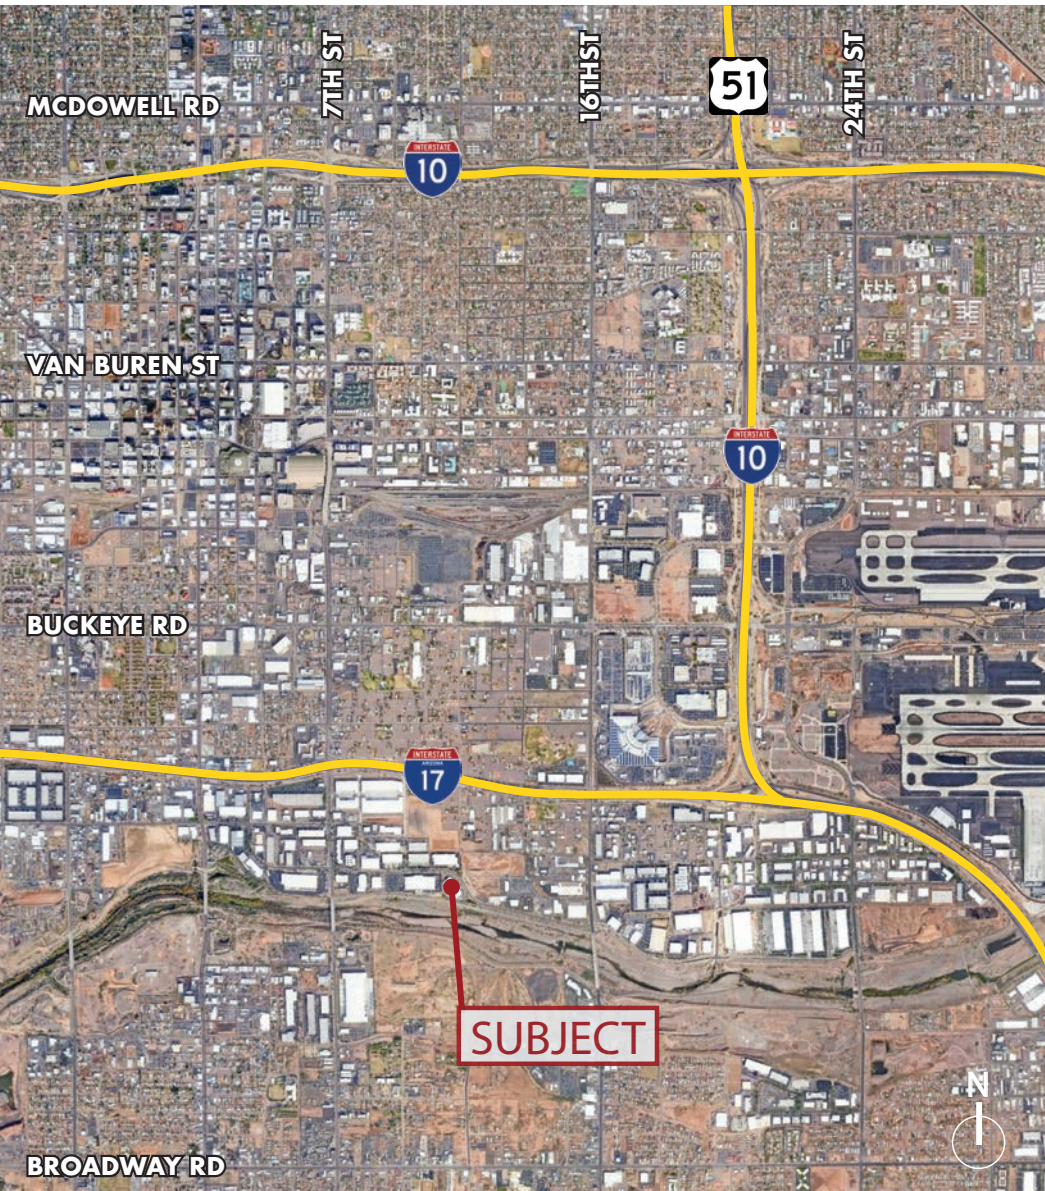

8767 E. Via de Ventura
Suite 290
Scottsdale, AZ 85258
RGcre.com

MARK REIN
480.214.9414
Mark@RGcre.com

STEVE GROSSEHME
480.214.9413
Steve@RGcre.com